


1 - 20.

SCALE


BREE HOMES LLC
COLUMBIA RIDGE ESTATES PHASE I
LOT #24

COPYRIGHT © 2004 BREE HOMES LLC

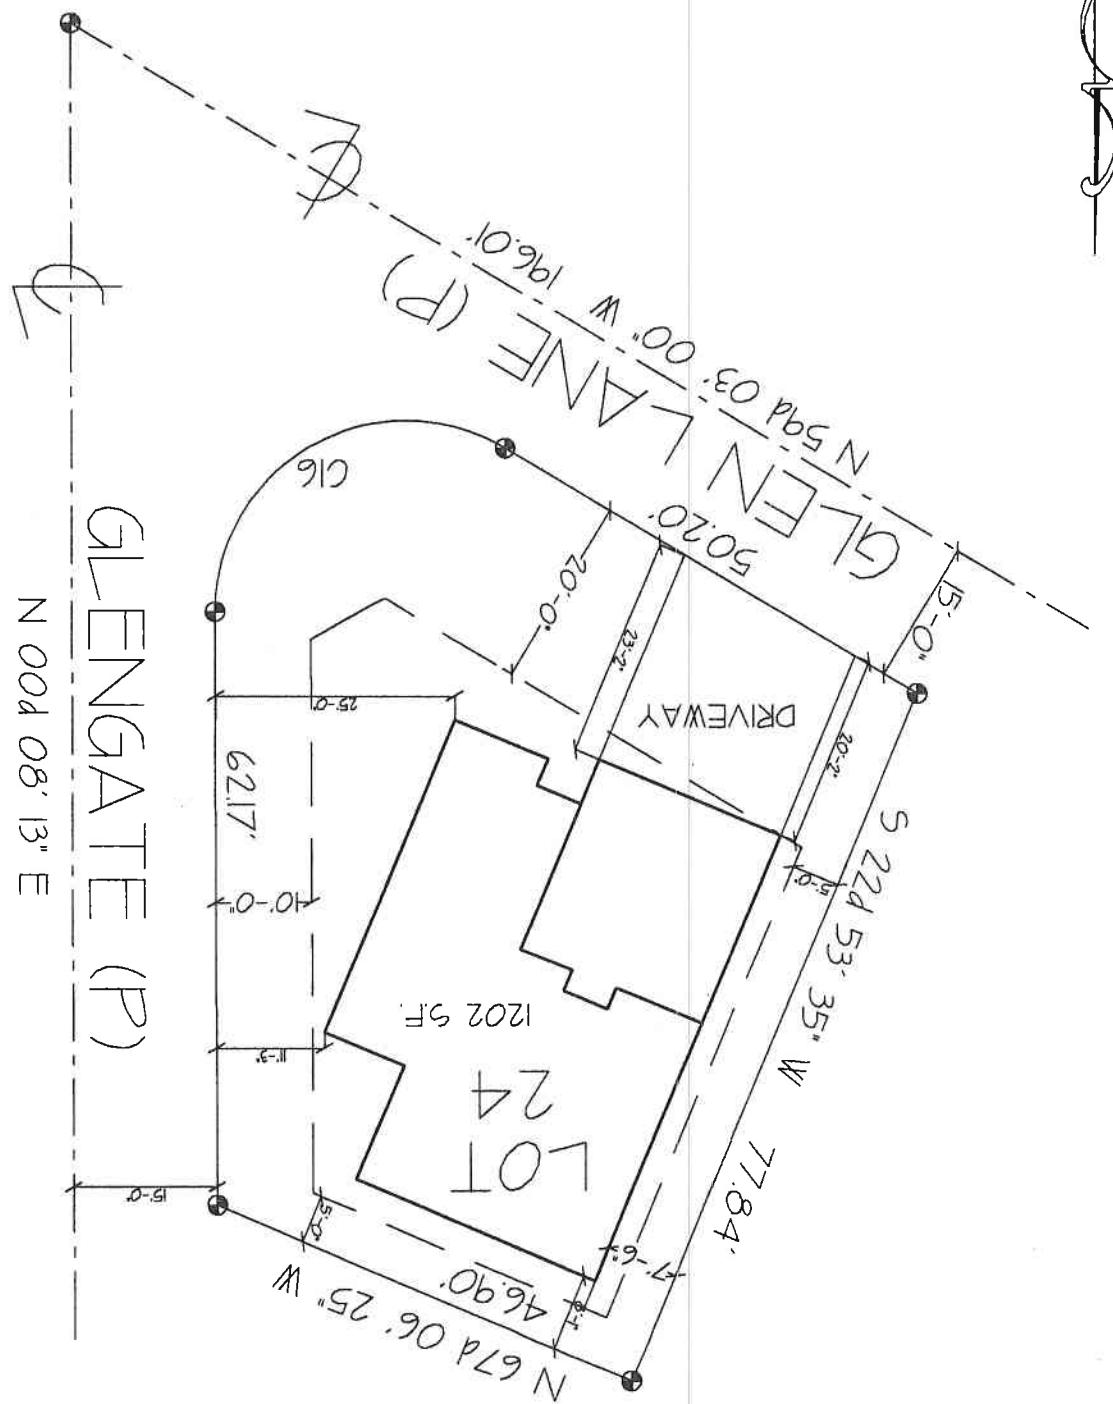


LOT #24 BREE HOMES LLC.

1202 SF
1202 SF
1202 SF
1202 SF
1202 SF
1202 SF

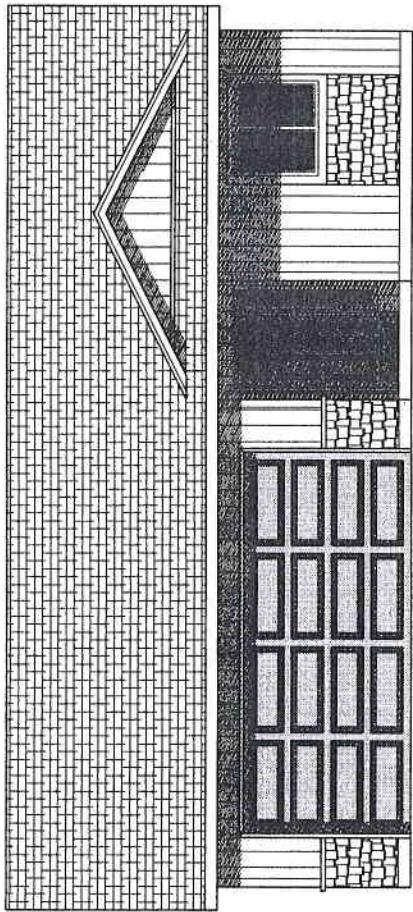


FRONT ELEVATION

SCALE 1/64=0'

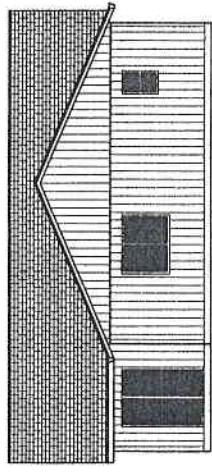


REAR ELEVATION

SCALE 1/64=0'

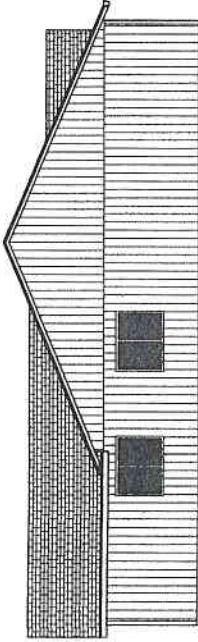

LEFT SIDE ELEVATION

SCALE 1/64=0'

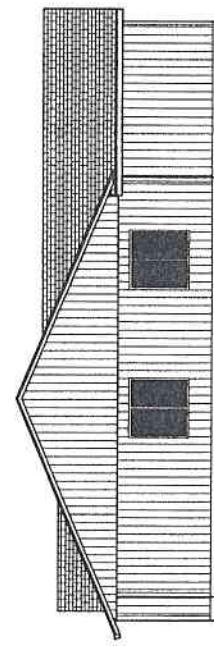

RIGHT SIDE ELEVATION


SCALE 1/64=0'

FLOOR PLAN

AREA

1202 SF.

BRACE PANEL LEGEND PER I.R.C.	
XXXXXX	BRACE PANEL WOOD STRUCTURAL PANEL THICK SHEATHING
██████	STRUCTURE O.I.C. AND NOT LESS THAN 7/16" THICK FOR STUDS 2x4 O.I.C.
	BRACE PANEL MINIMUM LATERAL RESTRAINT PANEL

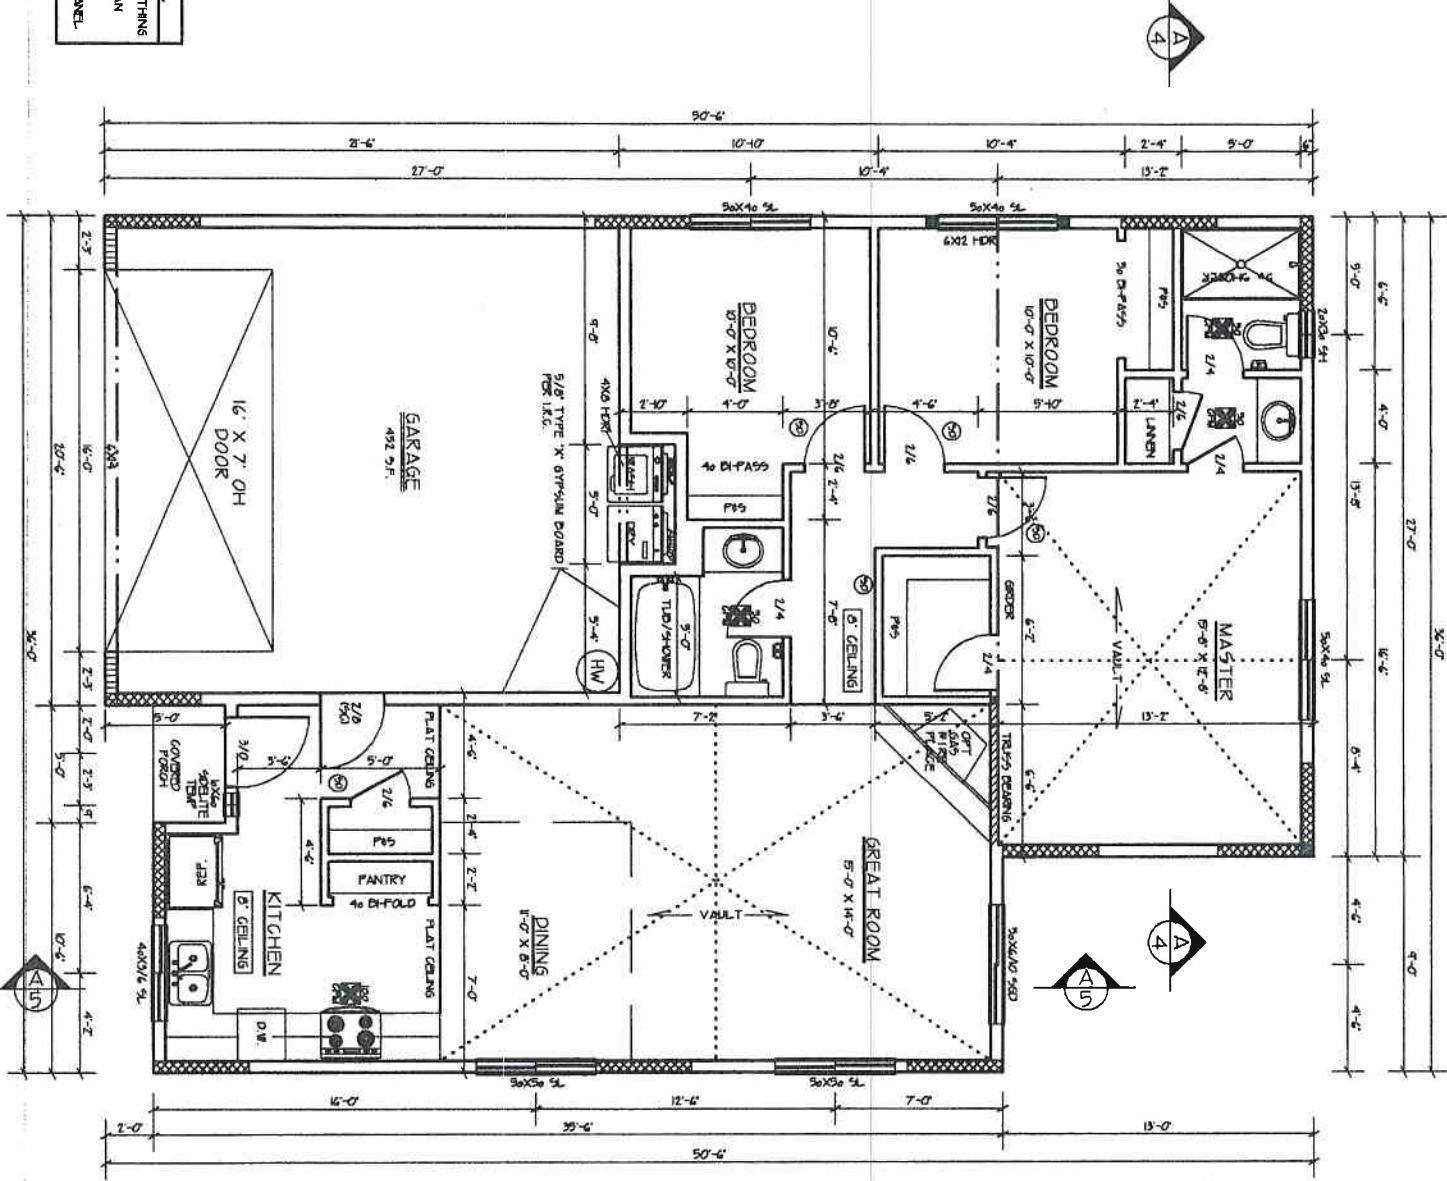

LOT #24 BREE HOMES LLC.


C:\General\Gedd\Gxd\1202.LOT#24.gxd -- 01/03/2005 -- 08:32 PM -- Scale 1 : 96

COPYRIGHT © 2004 BREE HOMES LLC.

LOT #24 BREE HOMES LLC.

1202 SF.
1-22-24
1202 SF.

3

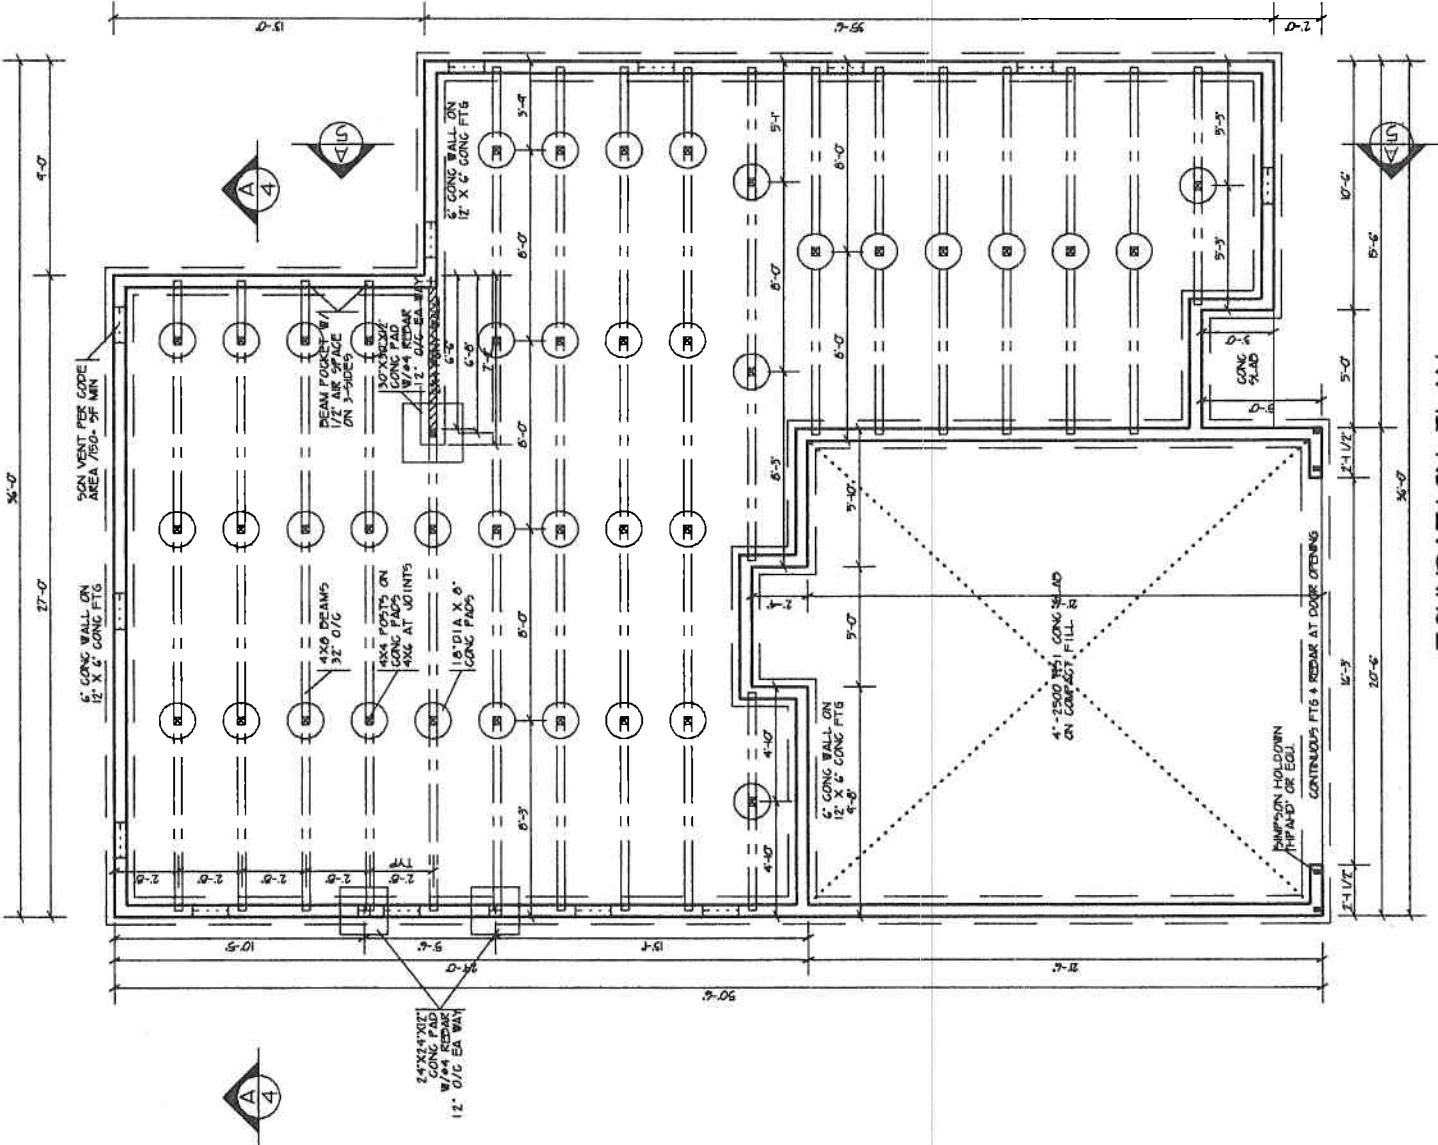


FOUNDATION PLAN

SCALE 1/4"=10'


LOT #24 BREE HOMES LLC.

3/1202 SF.
3/1202 SF.

4

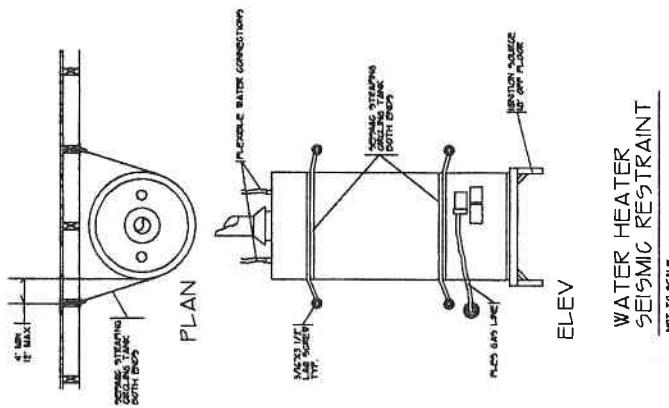


WATER HEATER
SEISMIC RESTRAINT
NOT TO SCALE

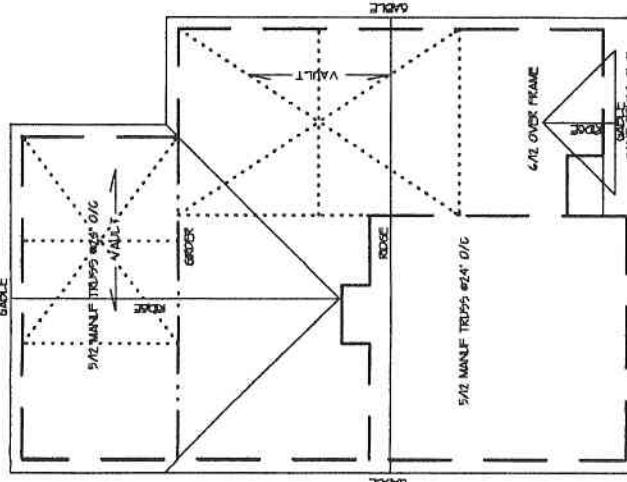

ROOF PLAN
SCALE 1/64'0''

ATTIC VENTS - VENT MAY BE REDUCED TO 1/100 IF OPENINGS ARE MORE THAN 5' ABOVE DAVE VENTS

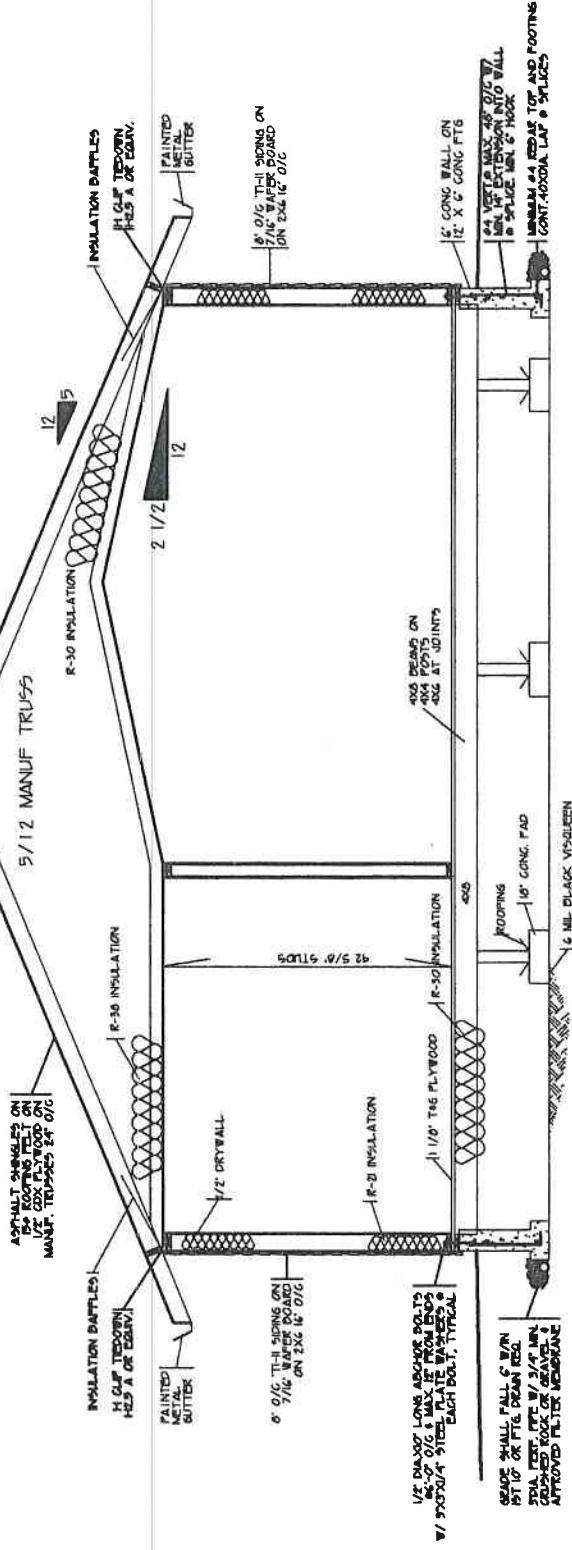

SECTION
SCALE 3/64'0''



PORTAL FRAME PANEL

MINIMUM LATERAL RESTRAINT PANEL
BLOCKING AT
SHEATHING JOINTS

